


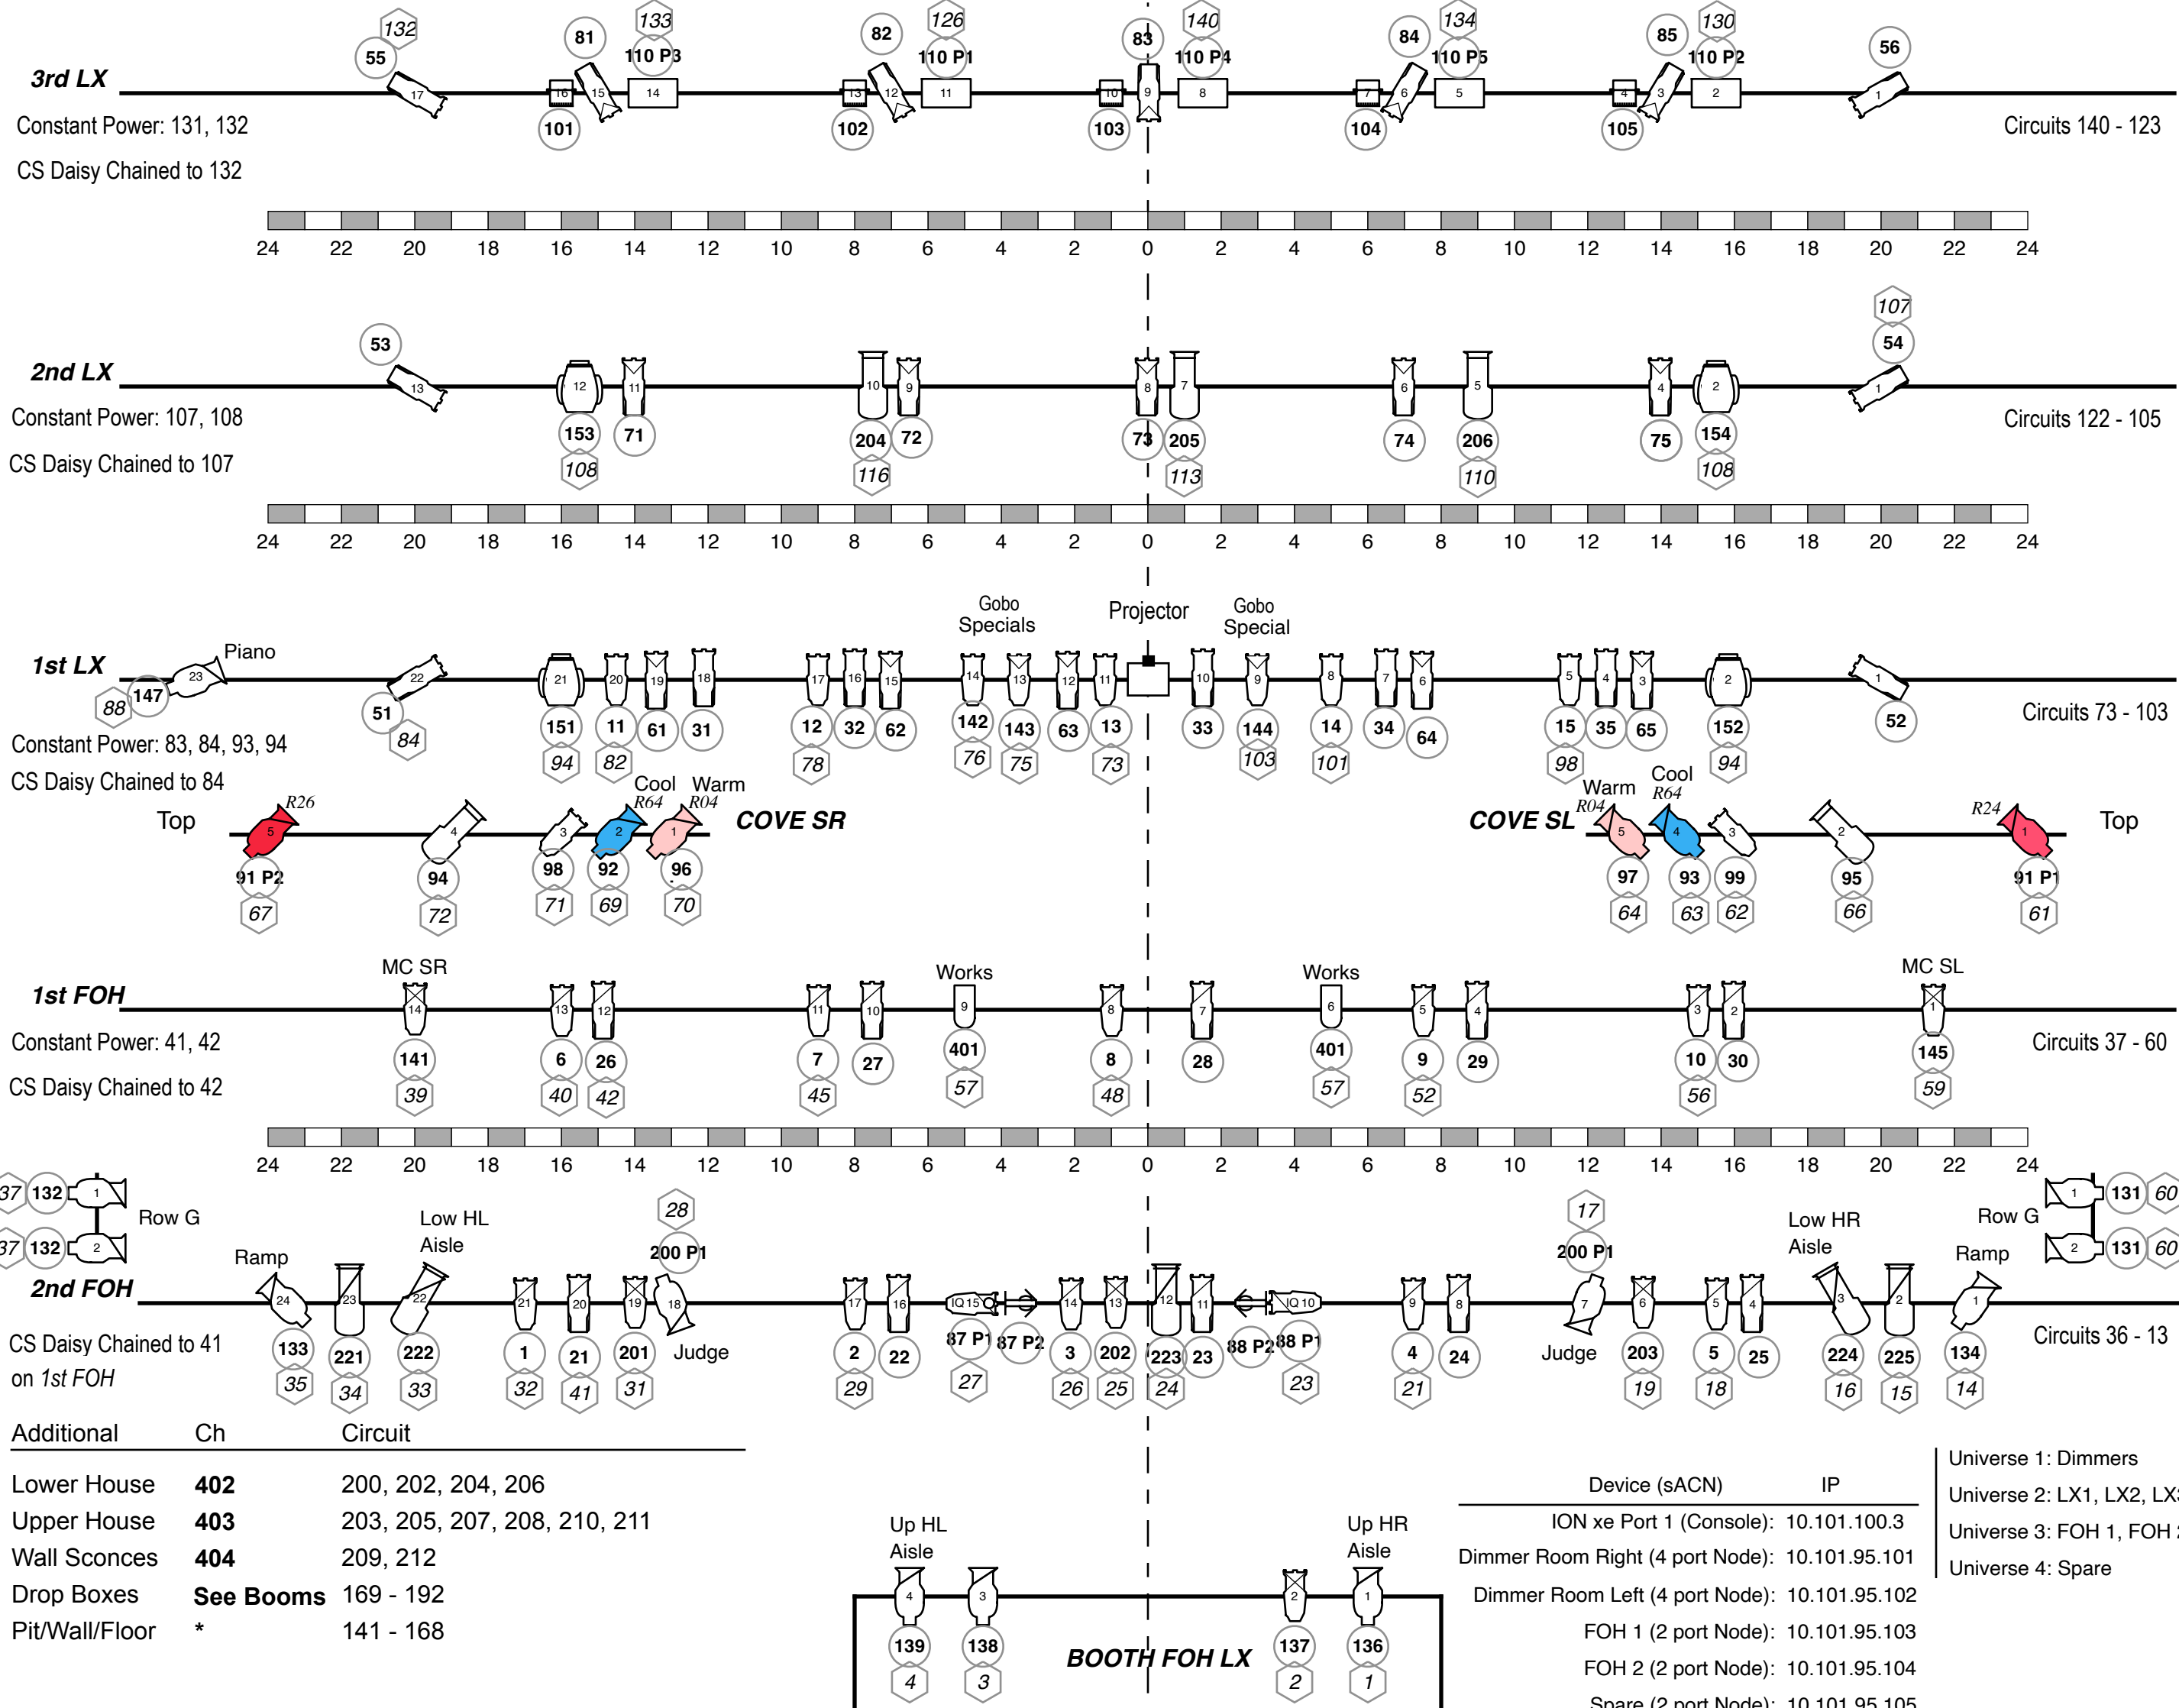

Key

#

Channel

Circuit

ColorSource 50°

ColorSource 36°

ERA Profile 300

36° Source Four

Strand 6x12

Cyc

Strand Iris

Selecon Pacific 23-50

Selecon Pacific 14-35

26° Source Four

ColorSource 26°

Rosco I-cue

Source Four No lense tube

19° Source Four

Gobo/Iris

50° Source Four

House Lighting Plot


Electrics

1 of 2

Michael J Fox Theatre

01 November 2024

REV 20241101A4

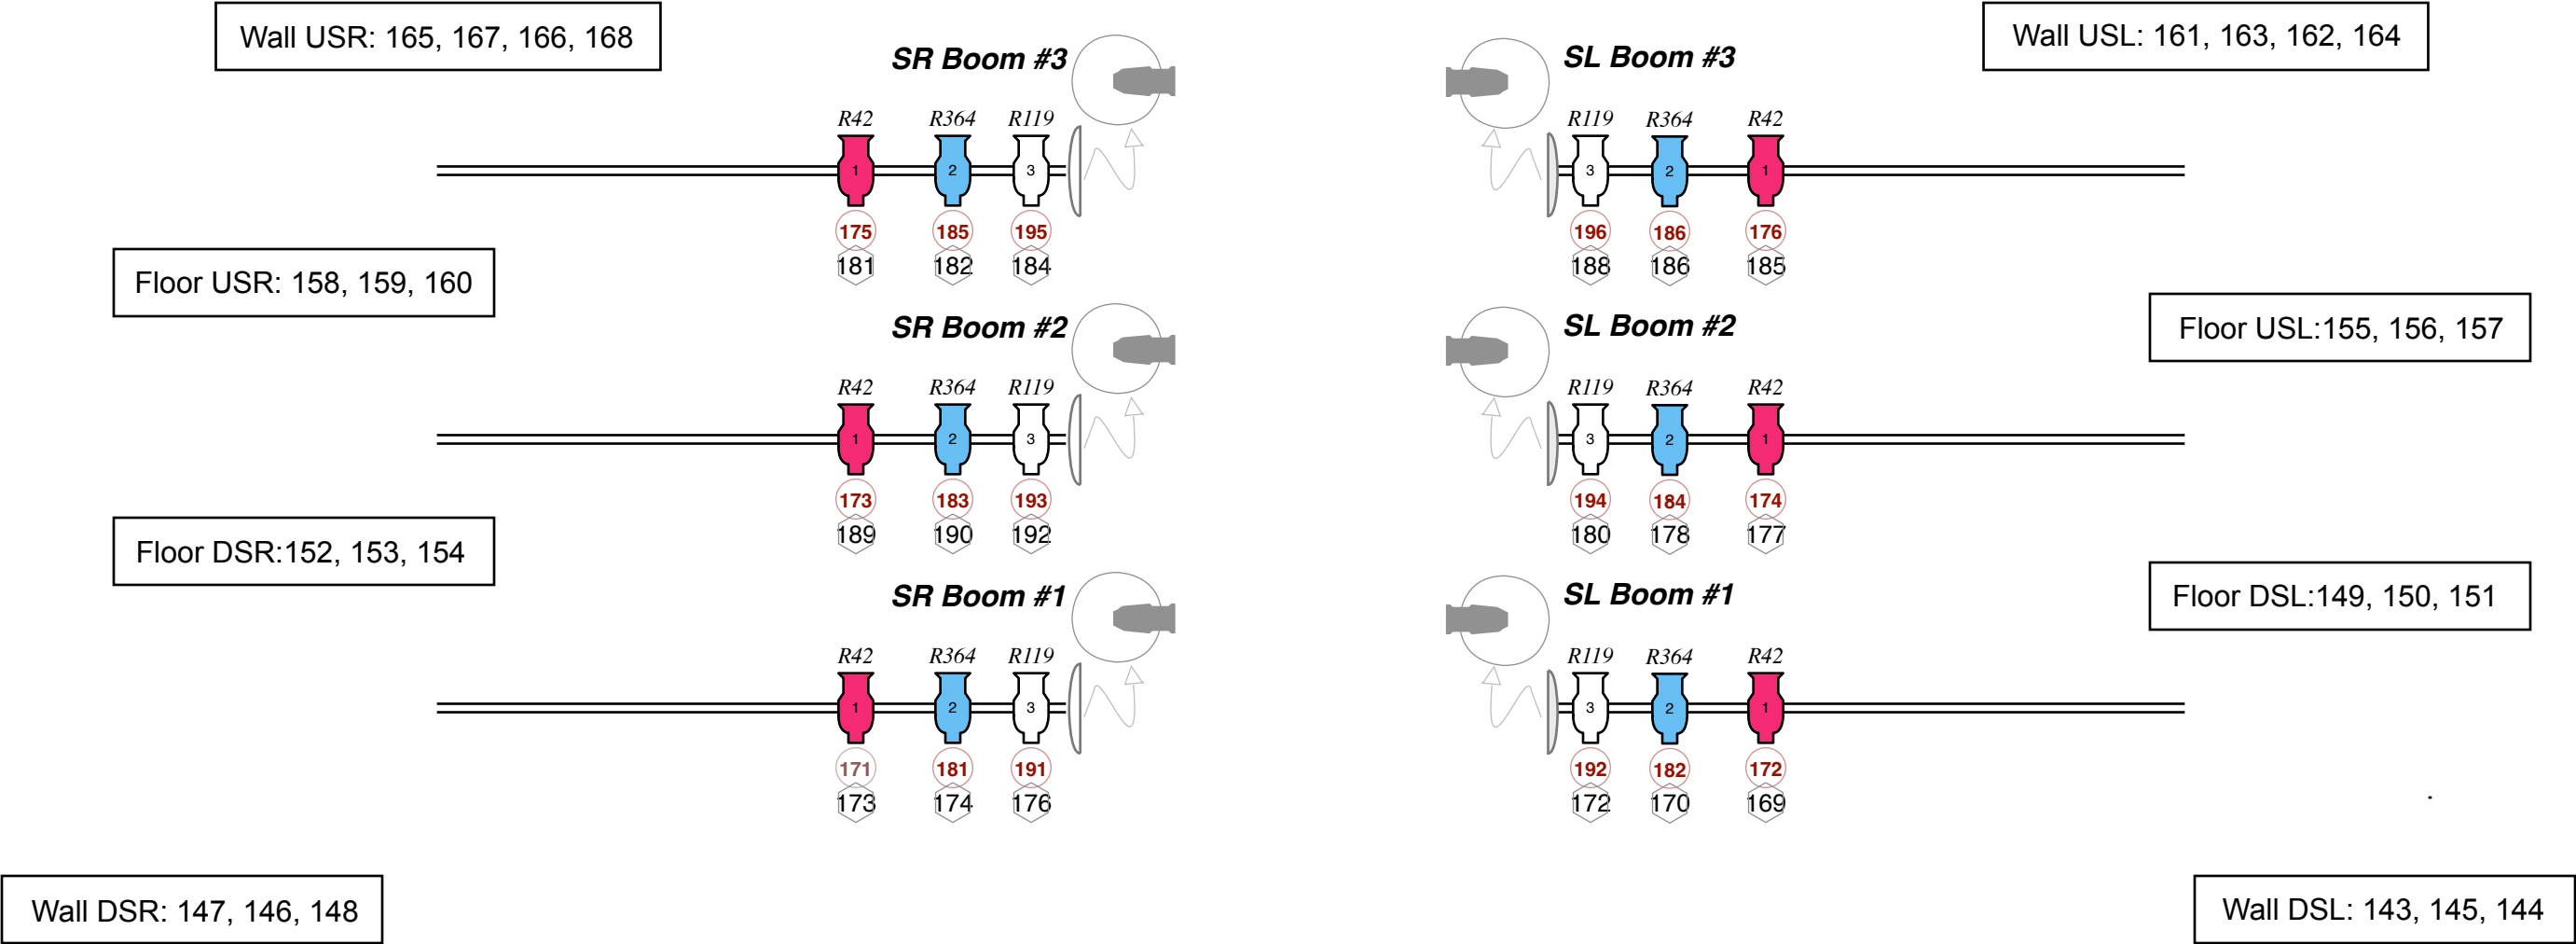

3rd LX Circuits 140 - 123 Constant Power: 131, 132

2nd LX Circuits 122 - 105 Constant Power: 107, 108

1st LX Circuits 73 - 103 Constant Power: 83, 84, 93, 94

COVES SR Circuits 67, 68, 69, 70, 71, 72

COVES SL Circuits 66, 65, 64, 63, 62, 61

1st FOH Circuits 37 - 60 Constant Power: 41, 42

2nd FOH Circuits 36 - 13

BOOTH FOH LX Circuits 1-4

PIT Circuits: 141, 142 (DSL and DSR)

Additional	Ch	Circuit
Lower House	402	200, 202, 204, 206
Upper House	403	203, 205, 207, 208, 210, 211
Wall Sconces	404	209, 212
Drop Boxes	see Booms	169 - 192
Pit/Wall/Floor	*	141 - 168 see above